



SHAW VALLEY TOWNS


BASEMENT FLOOR PLAN
WITH SECONDARY DWELLING UNIT

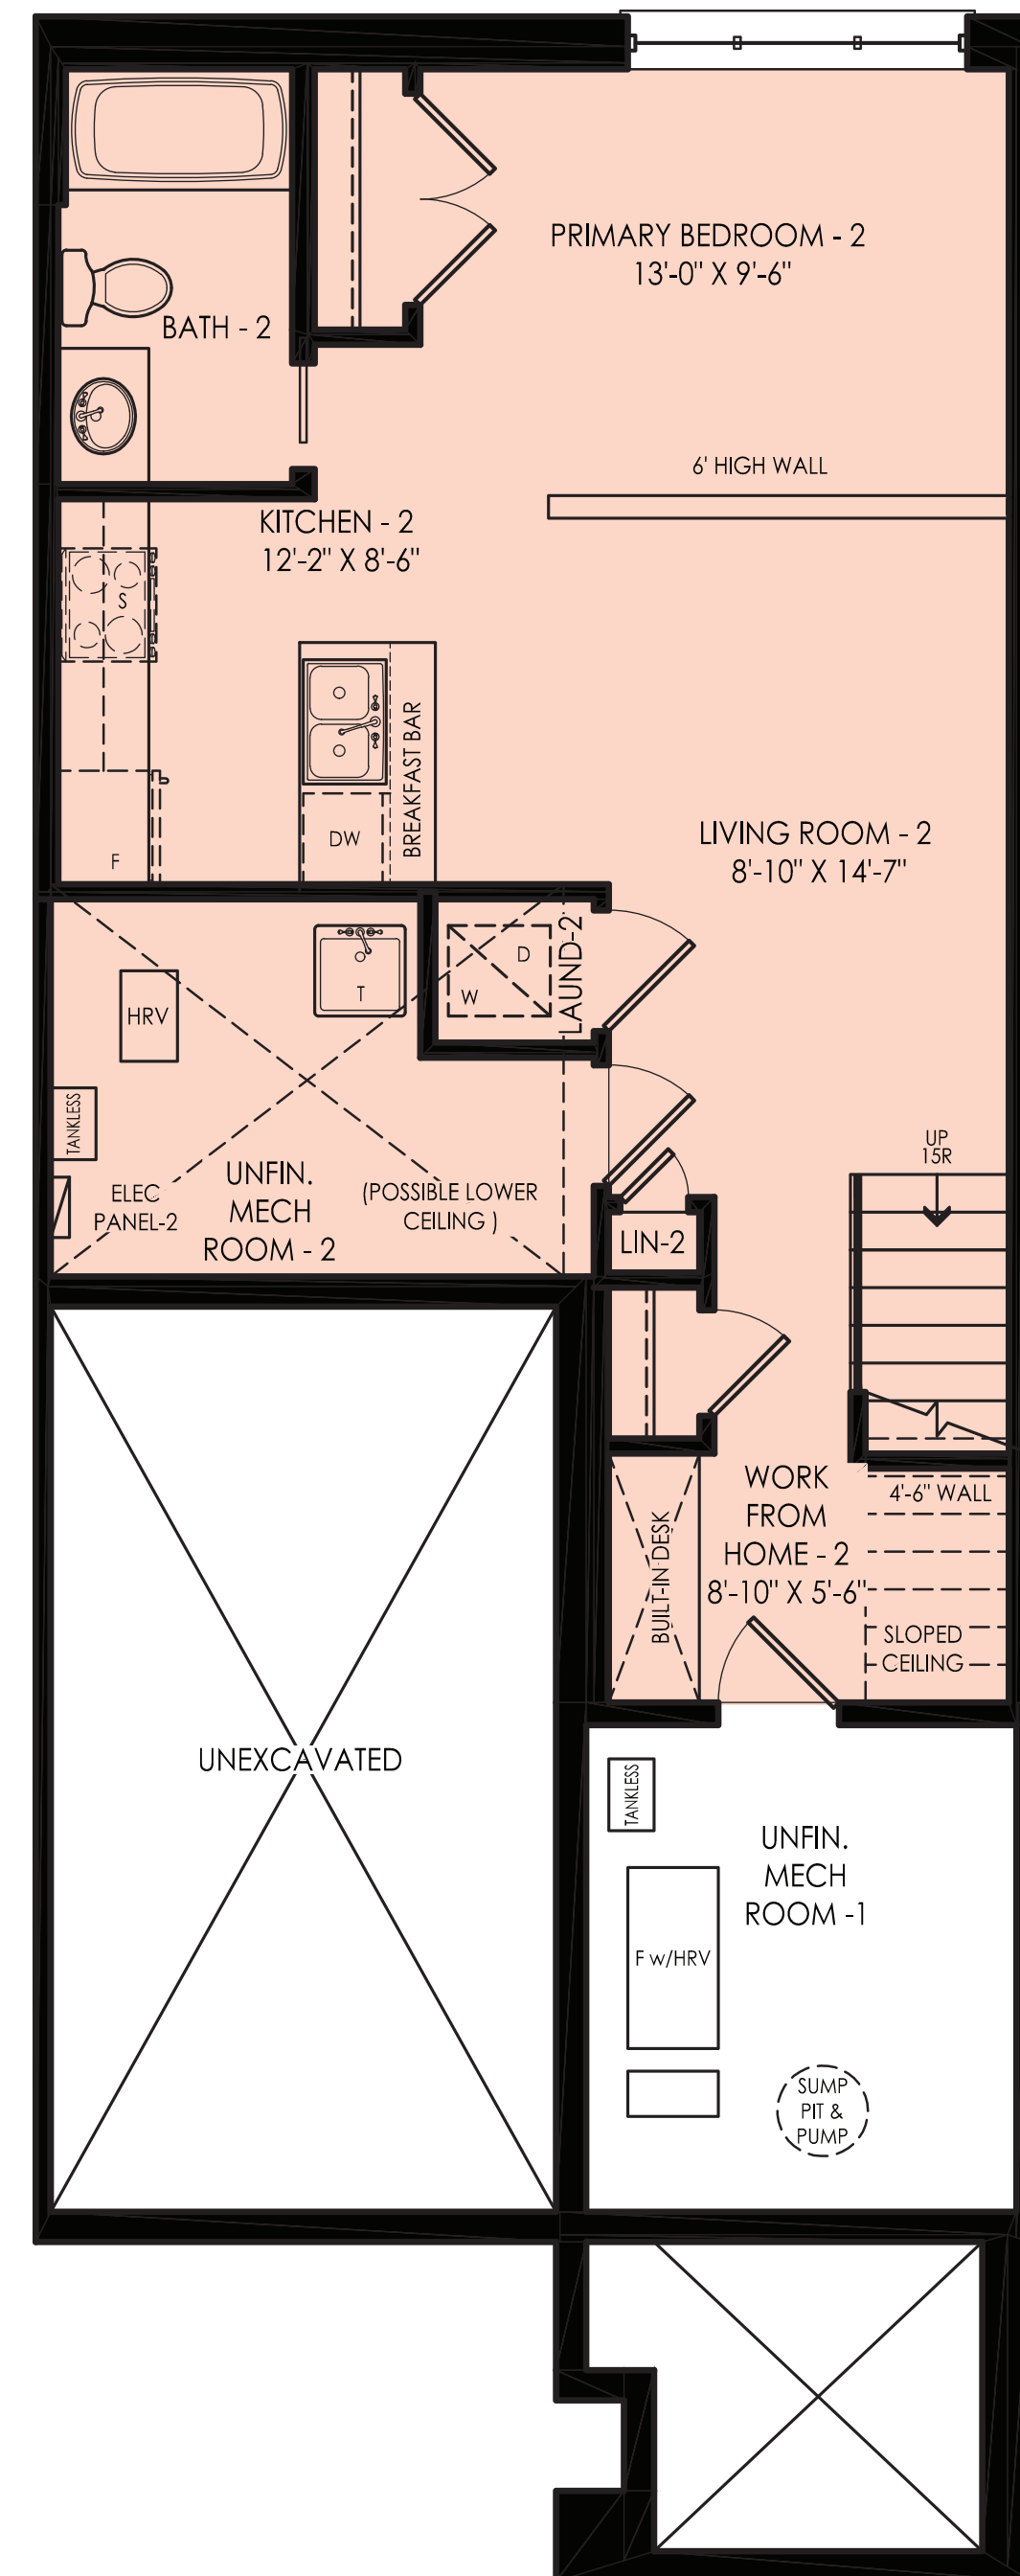

GROUND FLOOR

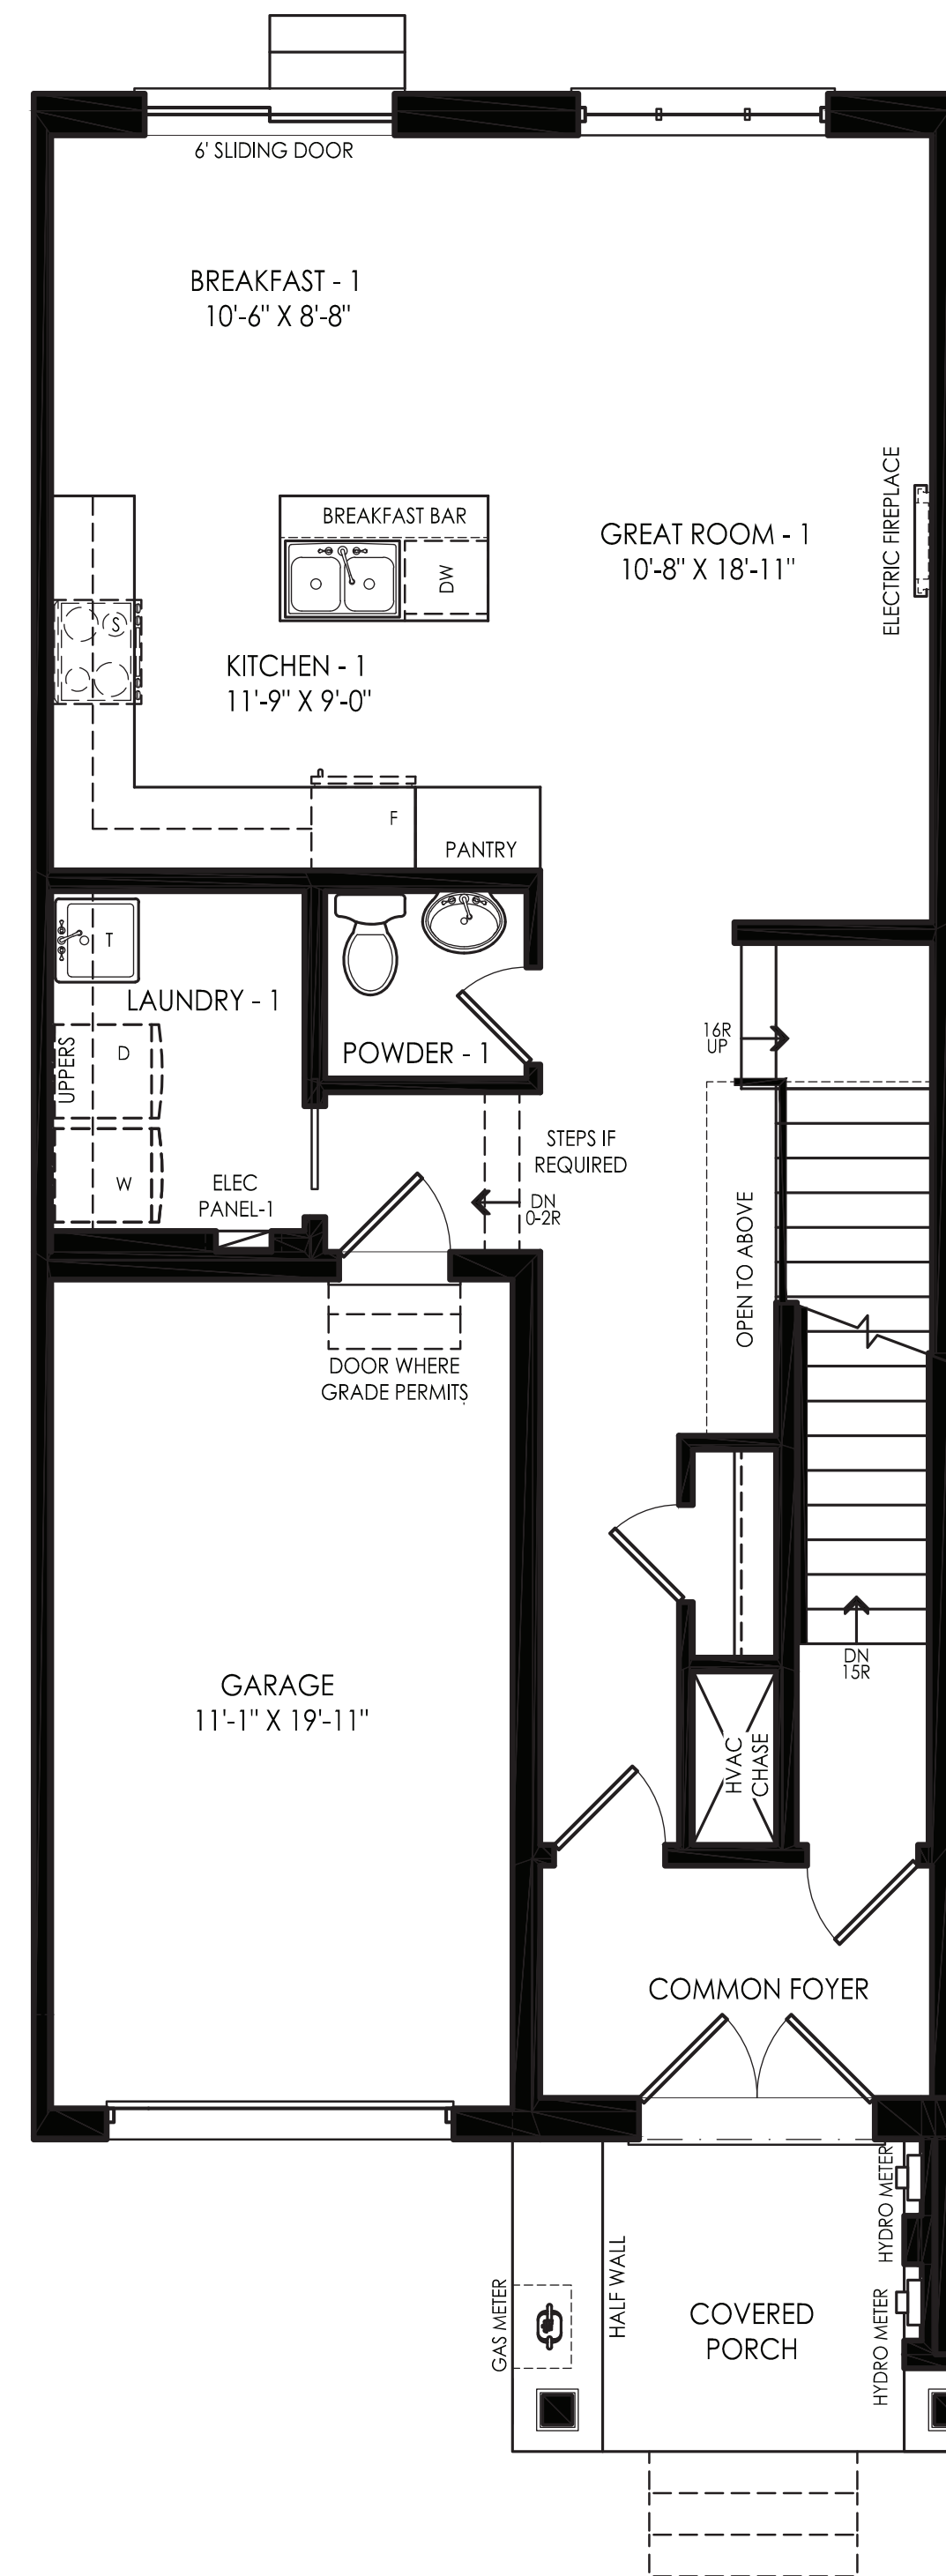

OPTIONAL THREE BEDROOM

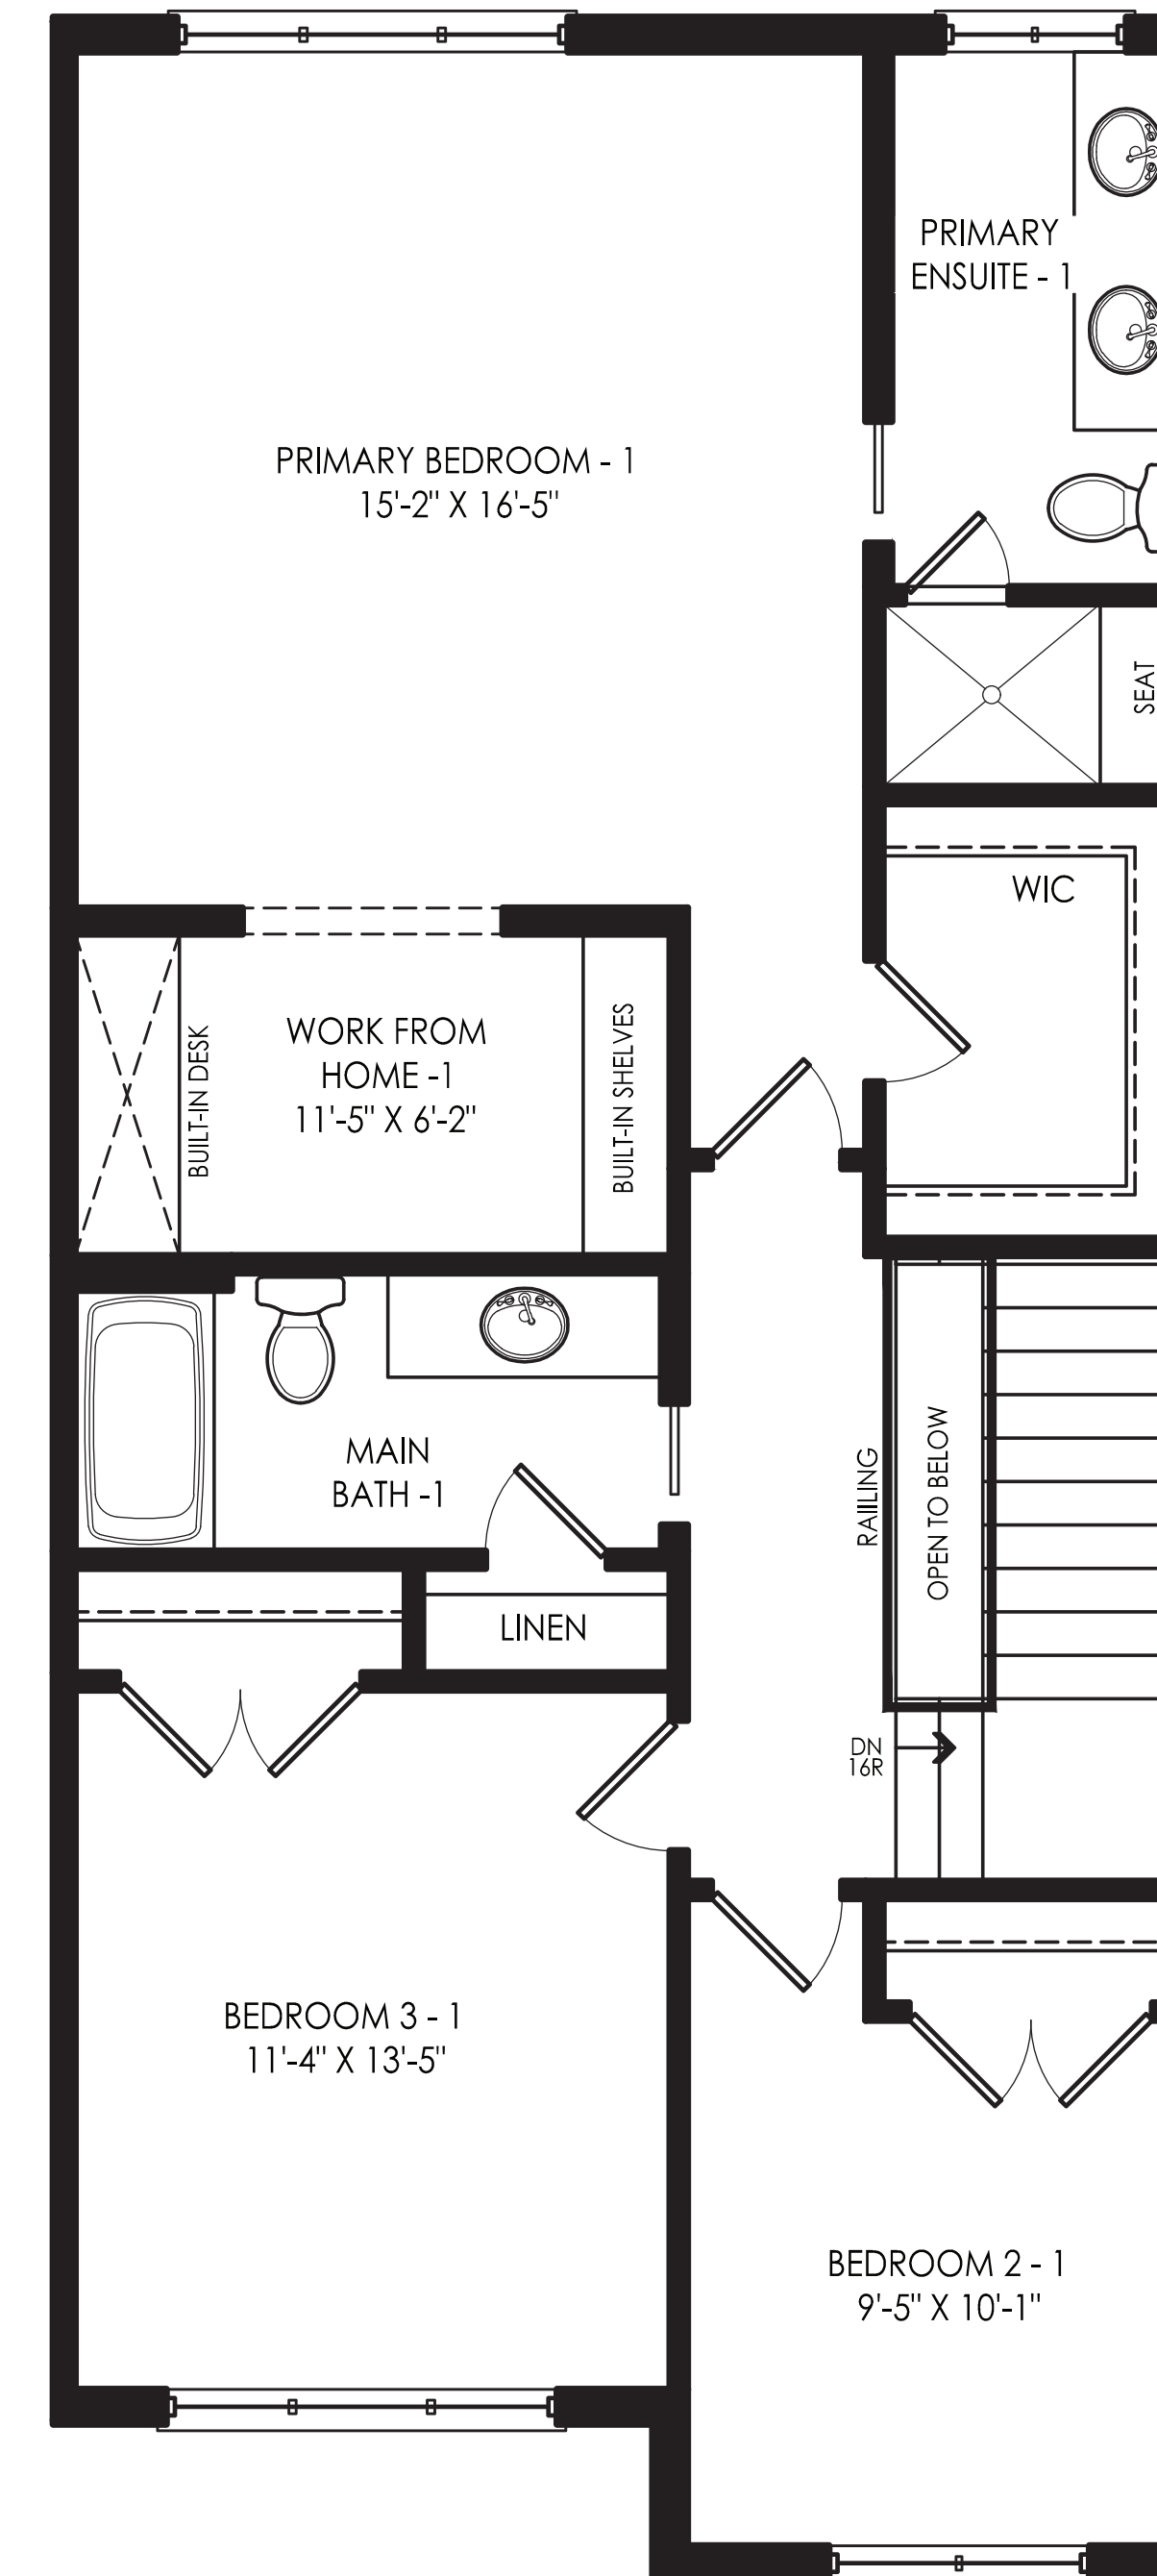

OPTIONAL FOUR BEDROOM

